



スケルトン図（2号橋）


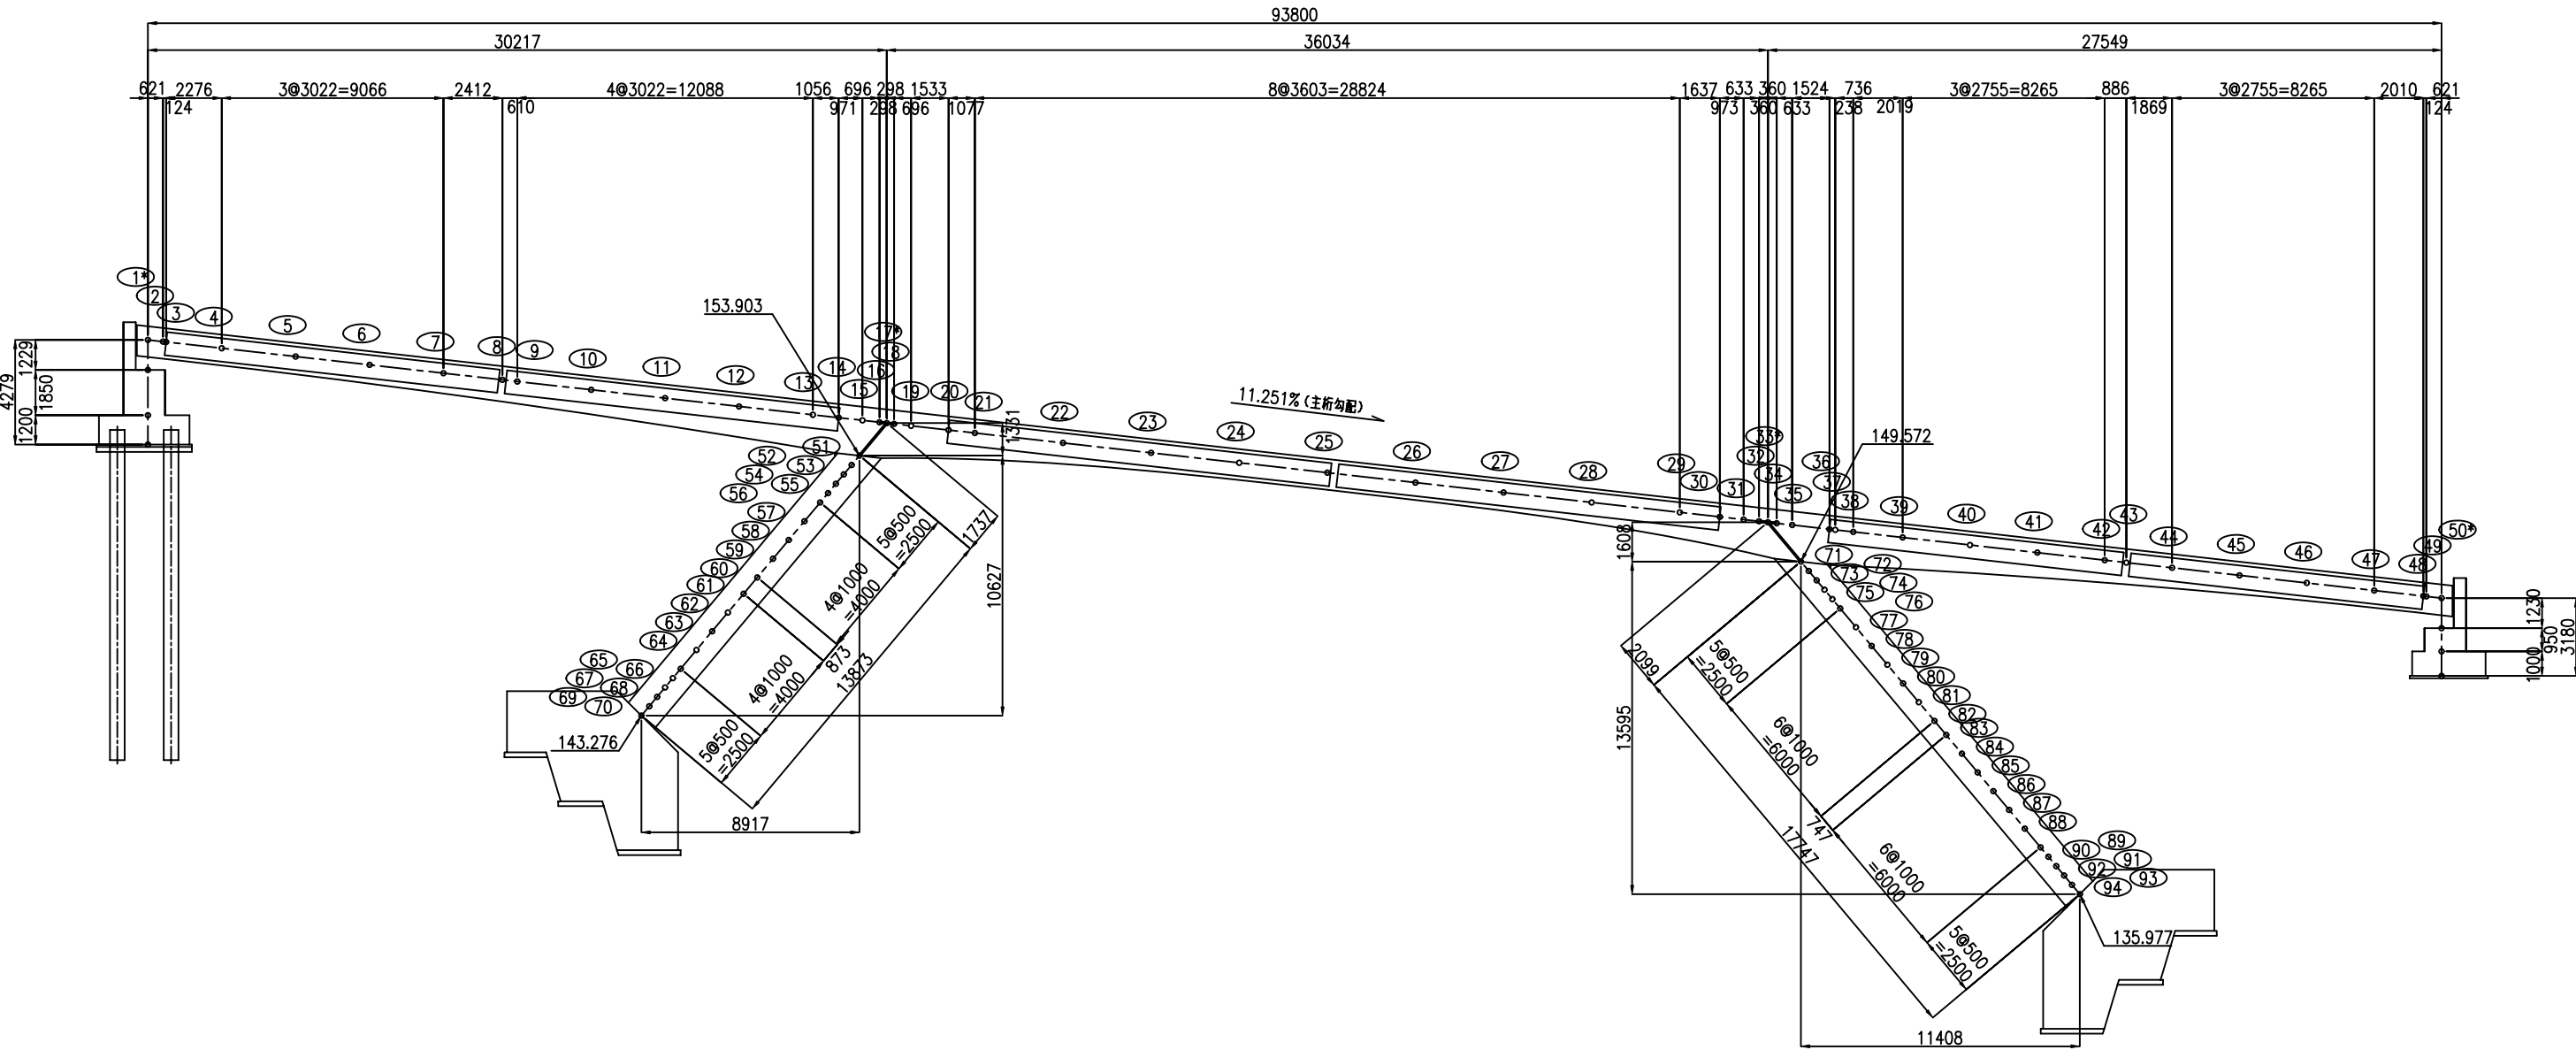


ケーブル配置図

側面図

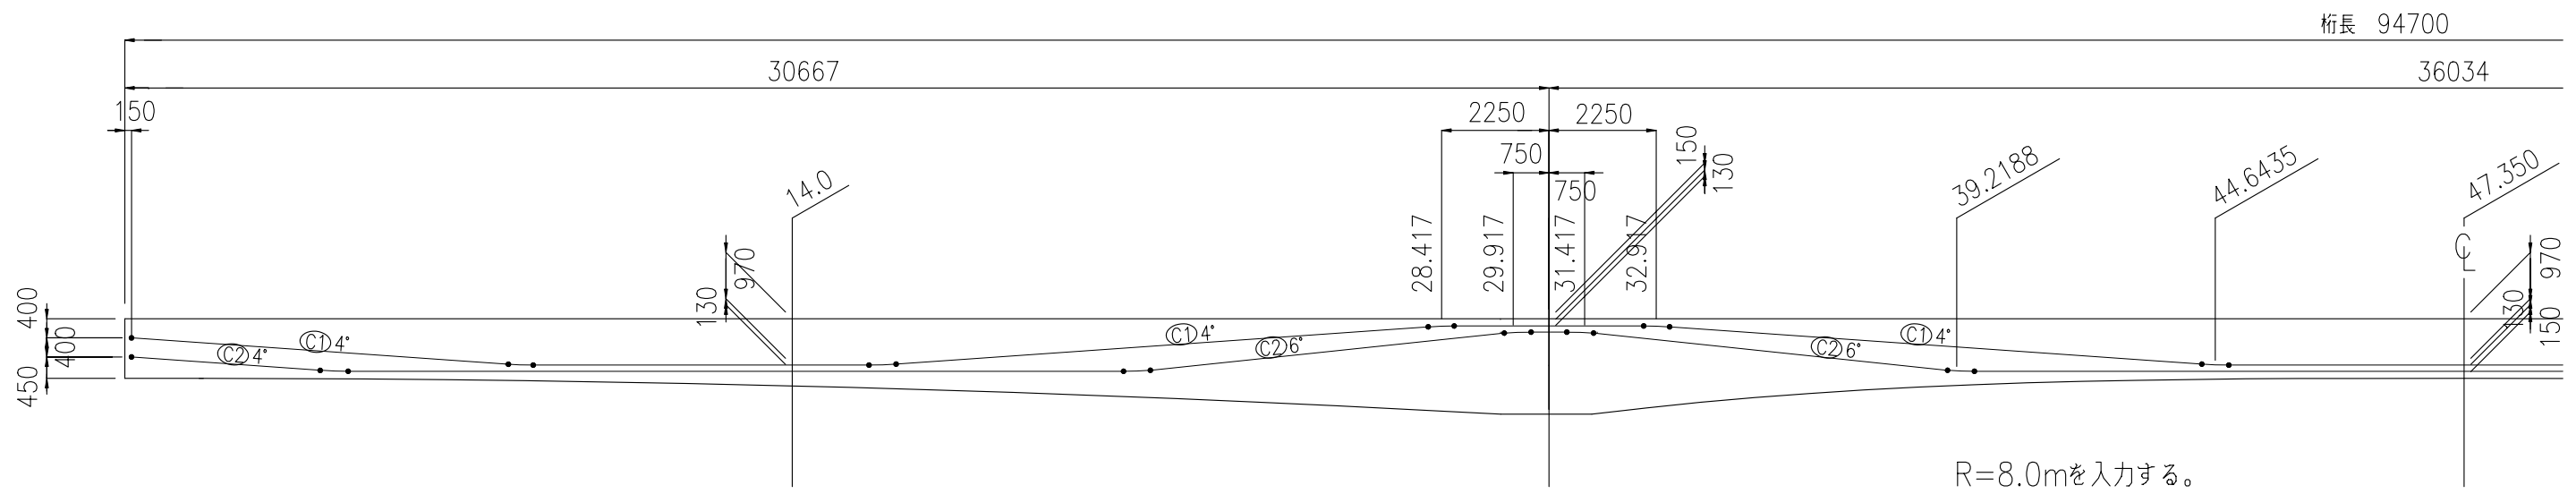

断面図

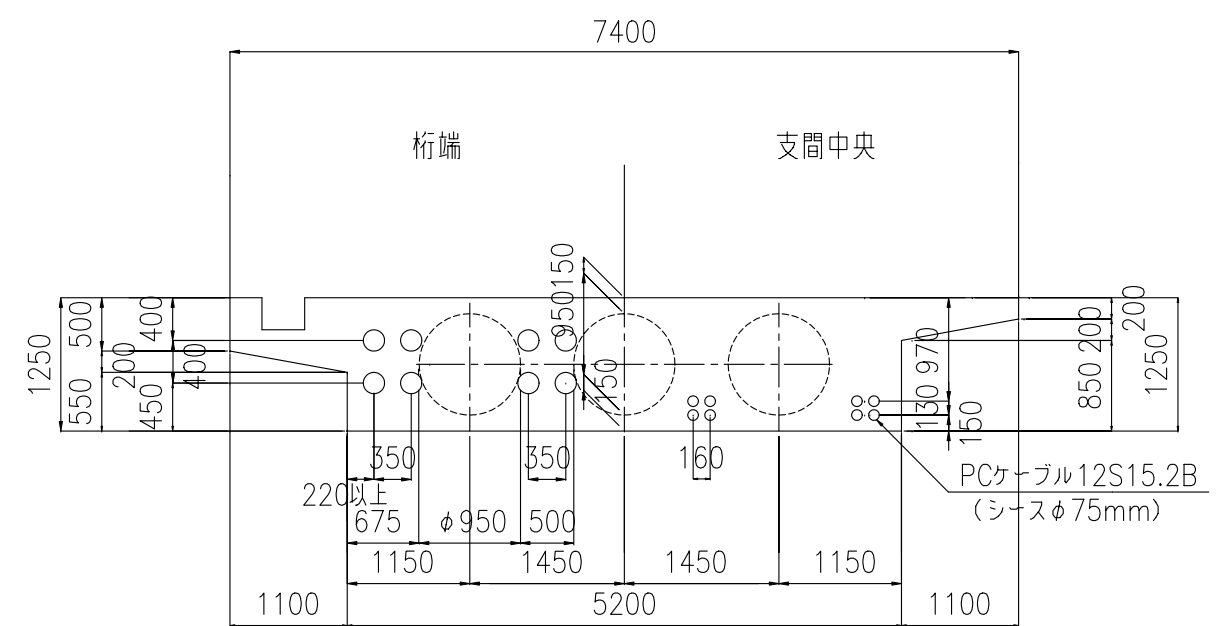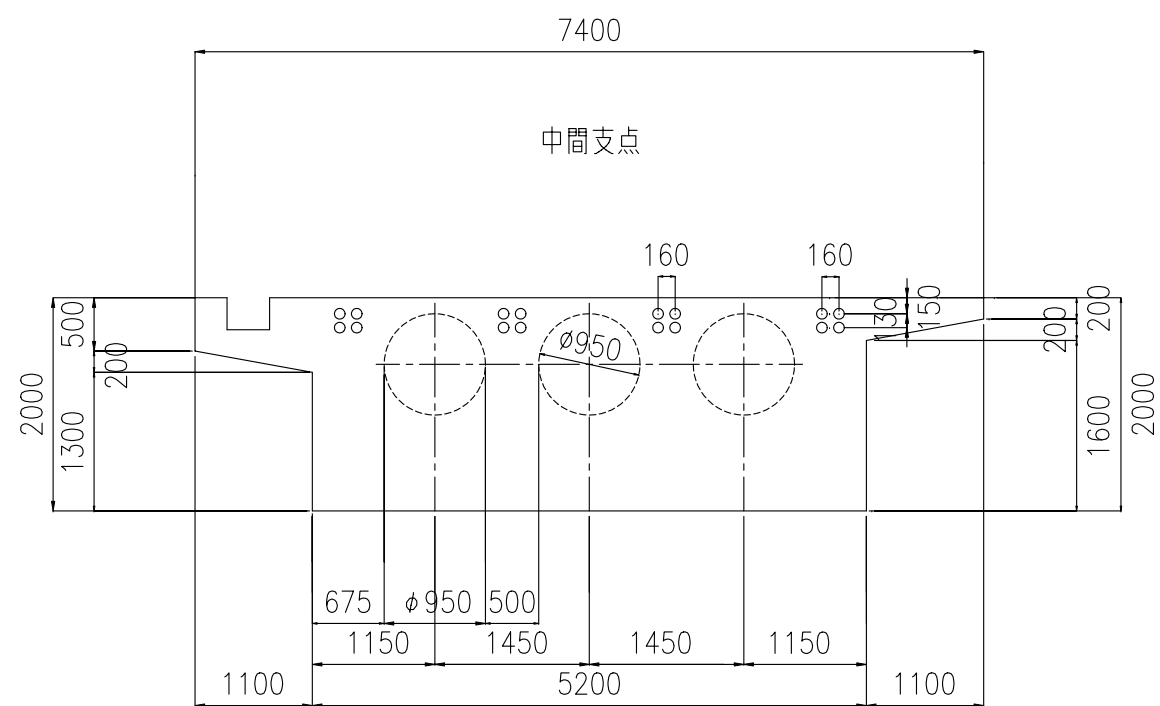

(C1) N=8本
 (C2) N=8本
 D=350以内
 d=220 "